

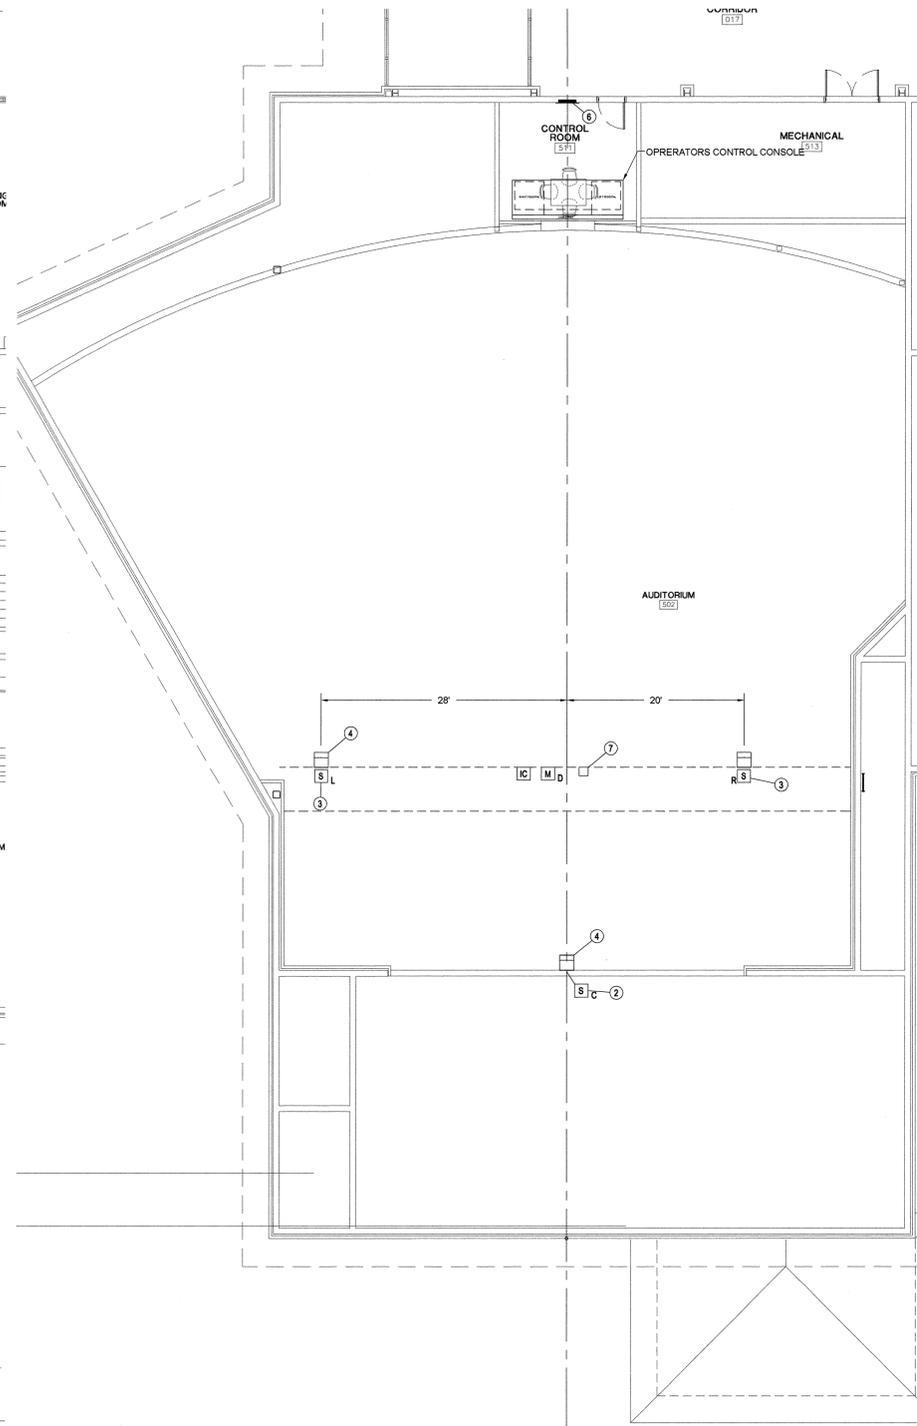
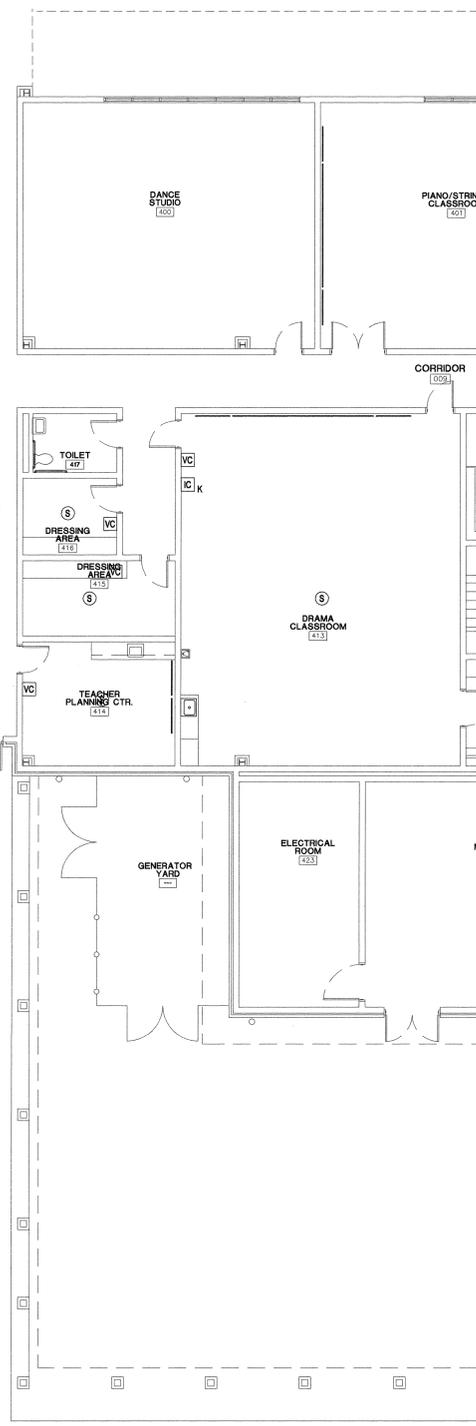


MATERIAL KEYNOTES

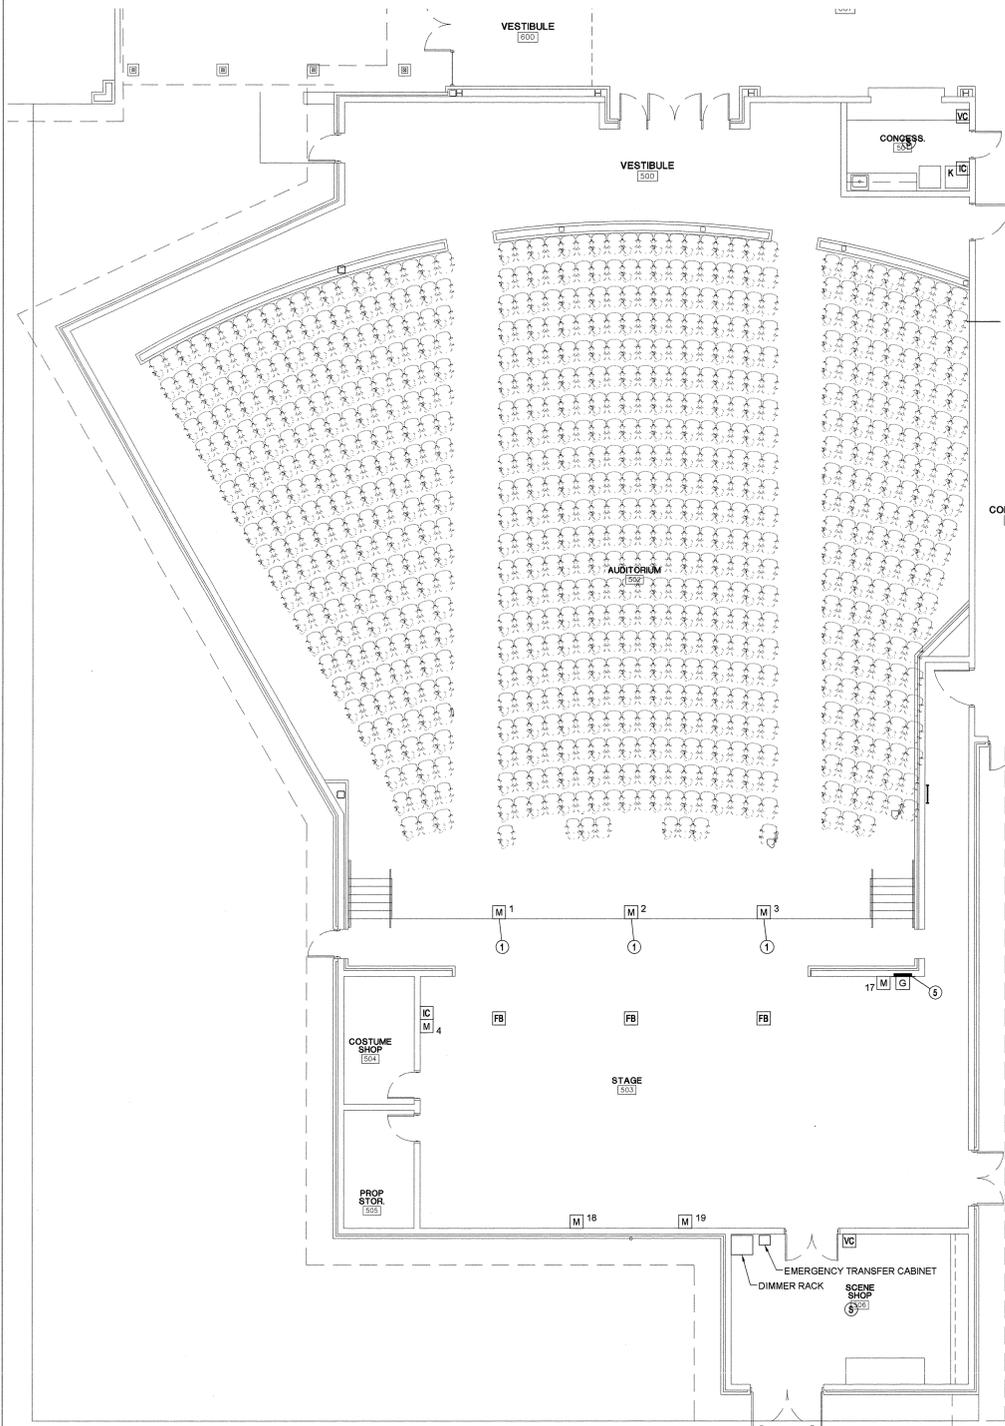

KEY PLAN

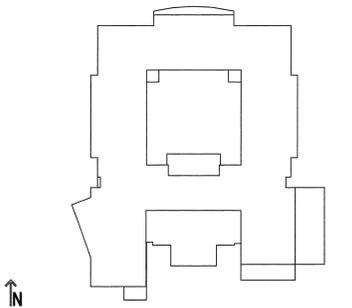

USE OF ARCHITECT'S DRAWINGS, SPECIFICATIONS AND OTHER DOCUMENTS
THE ARCHITECT FOR THIS PROJECT ARE INSTRUMENTS OF THE ARCHITECT'S SERVICE FOR USE SOLELY WITH RESPECT TO THIS PROJECT AND, UNLESS OTHERWISE PROVIDED, THE ARCHITECT SHALL BE DEEMED THE AUTHOR OF THESE DOCUMENTS AND SHALL RETAIN ALL COMMON LAW, STATUTORY AND OTHER RESERVED RIGHTS, INCLUDING REPRODUCIBLE COPIES, OF THE ARCHITECT'S DRAWINGS, SPECIFICATIONS AND OTHER DOCUMENTS FOR INFORMATION AND REFERENCE IN CONNECTION WITH THE OWNER'S USE AND OCCUPANCY OF THE PROJECT. THE ARCHITECT'S DRAWINGS, SPECIFICATIONS OR OTHER DOCUMENTS SHALL NOT BE USED BY THE OWNER OR OTHERS ON OTHER PROJECTS, FOR ADDITIONS TO THIS PROJECT OR FOR COMPLETION OF THIS PROJECT BY OTHERS, UNLESS THE ARCHITECT IS ADJUDGED TO BE IN DEFAULT UNDER THIS AGREEMENT, EXCEPT BY AGREEMENT IN WRITING AND WITH APPROPRIATE COMPENSATION TO THE ARCHITECT.

1	11/12/04	FIRE MARSHAL AND C.P. REVISIONS
NO.	DATE	REVISION/SUBMISSION

**McKINLEY MIDDLE
MAGNET SCHOOL**
1550 EDDIE ROBINSON SR. DRIVE
BATON ROUGE, LOUISIANA 70802



Robert M. Coleman Architects
& Partners A.I.A.

tel 225-387-4414
fax 225-387-4693

3377 North Boulevard
Baton Rouge, Louisiana
70805 U.S.A.

SYMBOL SCHEDULE


ALL SHEETS

J	JUNCTION BOX
S	LOUDSPEAKER OUTLET. RE: 12 SS1.3
⊙	CEILING SPEAKER
M	MICROPHONE OUTLET ON 1 GANG BOX - OUTLET HEIGHT. RE: 8 SS1.3
FB	FLOOR POCKET. INSERTS RE: 4SS1.3
IC	INTERCOM OUTLET ON 1 GANG BOX - OUTLET HEIGHT. RE: 7 SS1.3
IC _B	INTERCOM BRIDGE STATION - 2 GANG BOX
IC _K	INTERCOM SPEAKER STATION - 4 GANG BOX - SWITCH HEIGHT.
VC	VOLUME CONTROL ON 1 GANG BOX - SWITCH HEIGHT.
G	STAGE MANAGER'S STATION. 4-GANG DEEP BOX, 4'-6" AFF


KEY NOTES

- THIS SHEET
- 1 MOUNT FLUSH IN FACE OF STAGE
 - 2 MOUNT AGAINST PROSCENIUM BELOW CATWALK
 - 3 MOUNT IN FACE OF BEAMPORT
 - 4 LOUDSPEAKER - ELECTROVOICE V28
 - 5 IC-JB 1 - FLUSH MOUNT
 - 6 IC-JB 3 - FLUSH MOUNT
 - 7 IC-JB 4 - FLUSH MOUNT


	PROJECT NO. 03048	SHEET NO.
	DRAWN BY WRM	SS-1.1
	CHECKED BY NBTA	
	DATE October 15, 2004	

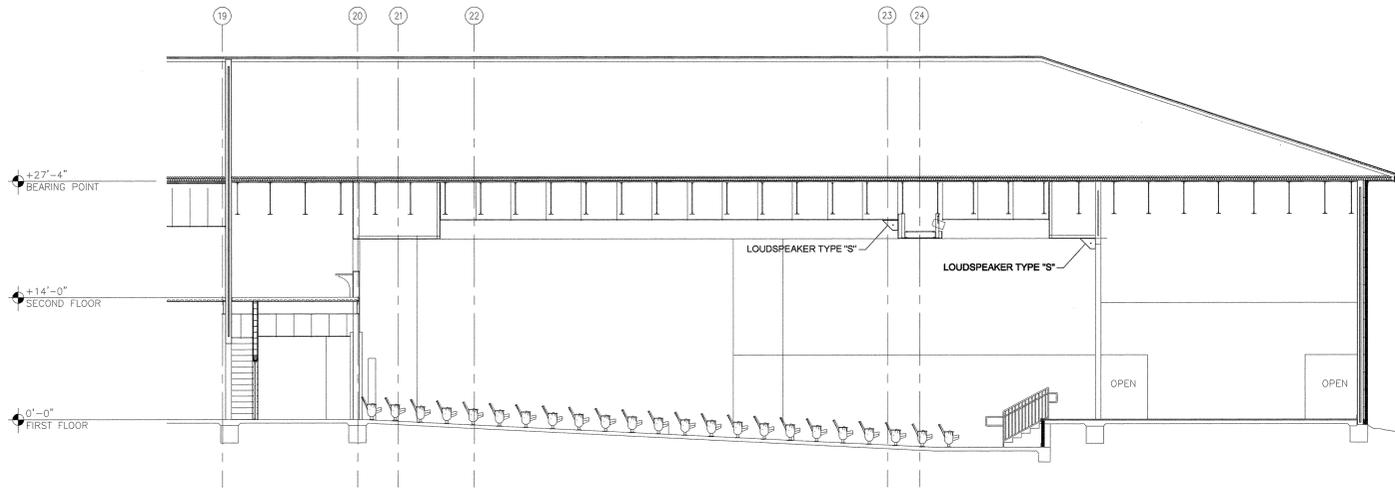


1 FIRST FLOOR PLAN AUDITORIUM
SCALE: 1/8" = 1'-0"

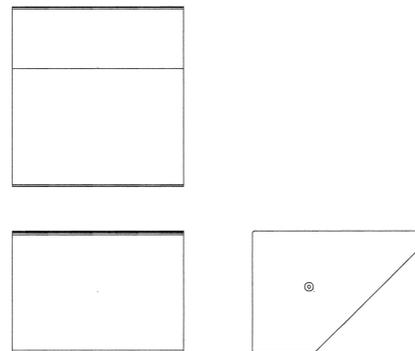


2 LOUDSPEAKER DETAIL TYPE "S L, C, R"
SCALE: N.T.S.

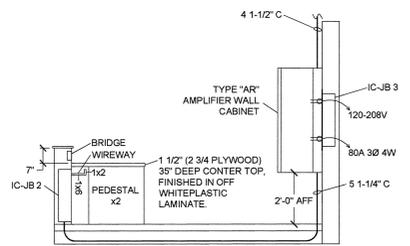


3 SECTION OF OPERATORS CONSOLE
SCALE: 1/4" = 1'-0"

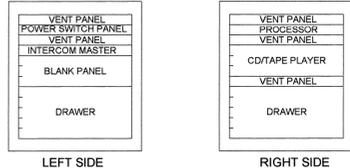


4 PEDESTALS ELEVATION
SCALE: N.T.S.

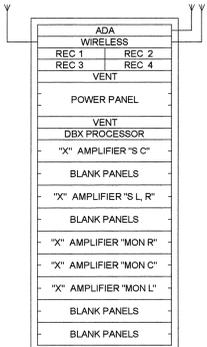


5 AMPLIFIER WALL CABINET TYPE "AR"
SCALE: N.T.S.

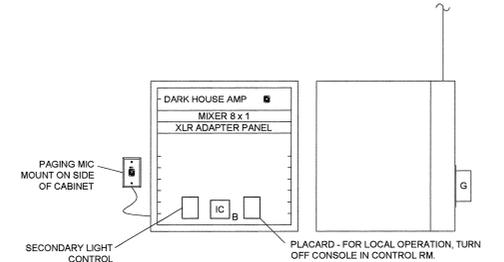

6 STAGE MANAGERS PAGING STATION TYPE "G"
SCALE: N.T.S.

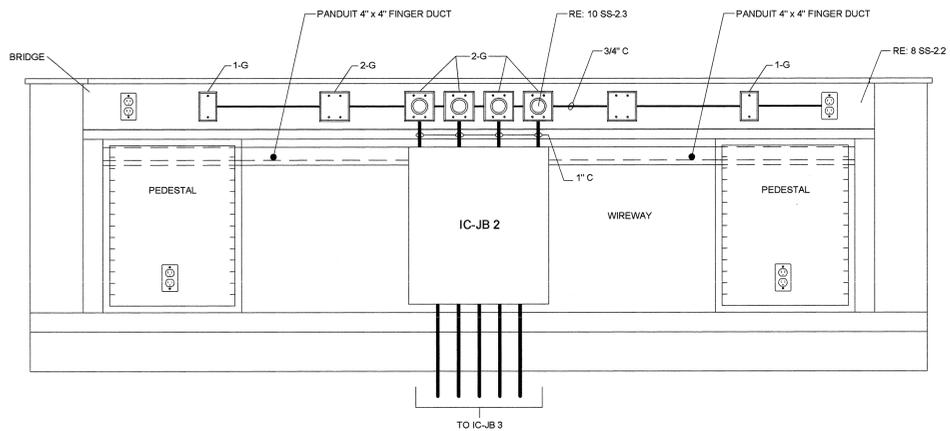


7 OPERATORS CONSOLE DETAILS
SCALE: N.T.S.

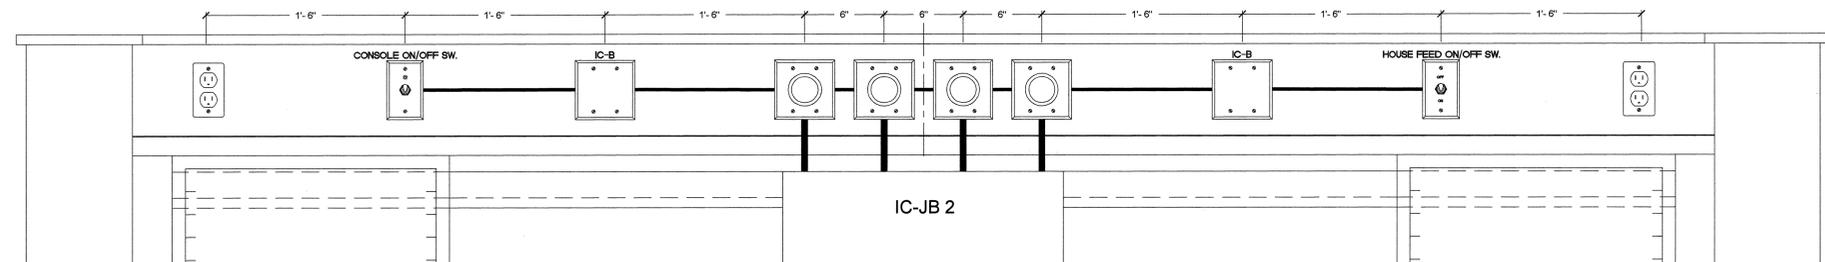

NOTES:
1. MOUNT 4-11/16\"/>

8 BRIDGE - OPERATORS CONSOLE
SCALE: N.T.S.

KEY PLAN

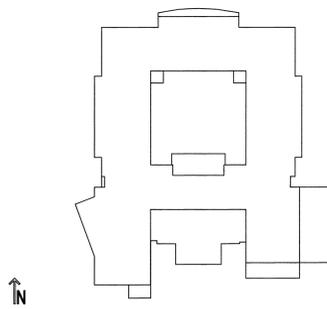


USE OF ARCHITECT'S DRAWINGS, SPECIFICATIONS AND OTHER DOCUMENTS
THE DRAWINGS, SPECIFICATIONS AND OTHER DOCUMENTS PREPARED BY THE ARCHITECT FOR THIS PROJECT ARE INSTRUMENTS OF THE ARCHITECT'S SERVICE FOR USE SOLELY WITH RESPECT TO THIS PROJECT AND, UNLESS OTHERWISE PROVIDED, THE ARCHITECT SHALL BE DEEMED THE AUTHOR OF THESE DOCUMENTS AND SHALL RETAIN ALL COMMON LAW, STATUTORY AND OTHER RESERVED RIGHTS, INCLUDING REPRODUCIBLE COPIES OF THE ARCHITECT'S DRAWINGS, SPECIFICATIONS AND OTHER DOCUMENTS FOR INFORMATION AND REFERENCE IN CONNECTION WITH THE OWNER'S USE AND OCCUPANCY OF THE PROJECT. THE ARCHITECT'S DRAWINGS, SPECIFICATIONS OR OTHER DOCUMENTS SHALL NOT BE USED BY THE OWNER OR OTHERS ON OTHER PROJECTS, FOR ADDITIONS TO THIS PROJECT OR FOR COMPLETION OF THIS PROJECT BY OTHERS, UNLESS THE ARCHITECT IS ADVISED TO BE IN DEFAULT UNDER THIS AGREEMENT, EXCEPT BY AGREEMENT IN WRITING AND WITH APPROPRIATE COMPENSATION TO THE ARCHITECT.

1	11/12/04	FIRE MARSHAL AND C.P. REVISIONS
NO.	DATE	REVISION/SUBMISSION


**McKINLEY MIDDLE
MAGNET SCHOOL**
1550 EDDIE ROBINSON SR. DRIVE
BATON ROUGE, LOUISIANA 70802

Robert M. Coleman Architects & Partners
A.I.A.
3377 North Boulevard
Baton Rouge, Louisiana 70808
U.S.A.
Tel: 225.387.4414
Fax: 225.387.4895

	PROJECT NO. 03048	SHEET NO.
	DRAWN BY WRM	SS-1.2
	CHECKED BY NBTA	
	DATE October 15, 2004	OF _____

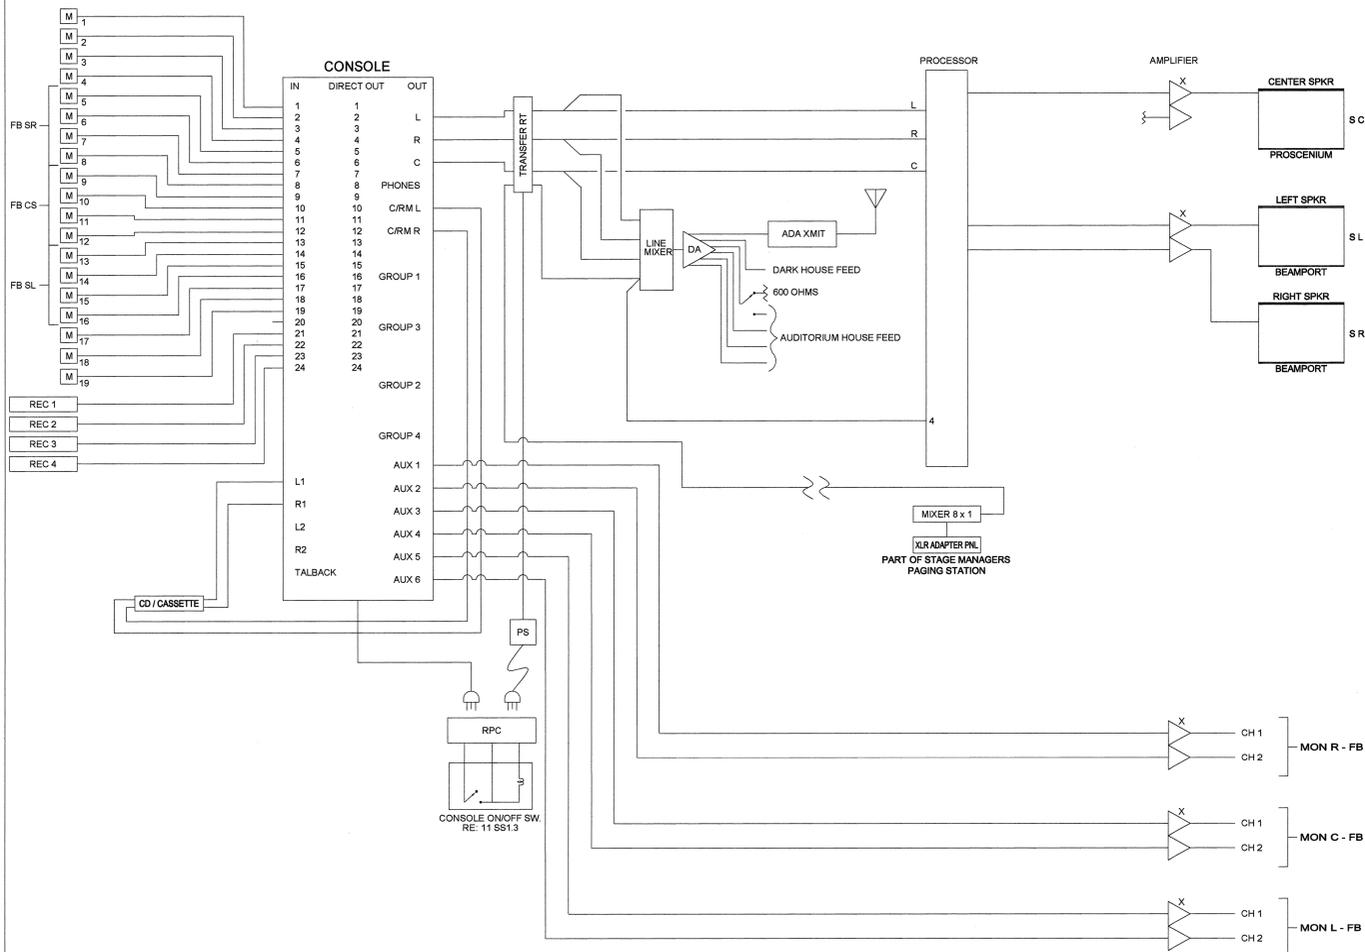

1 SOUND SYSTEM ONE-LINE DIAGRAM
SCALE: N.T.S.

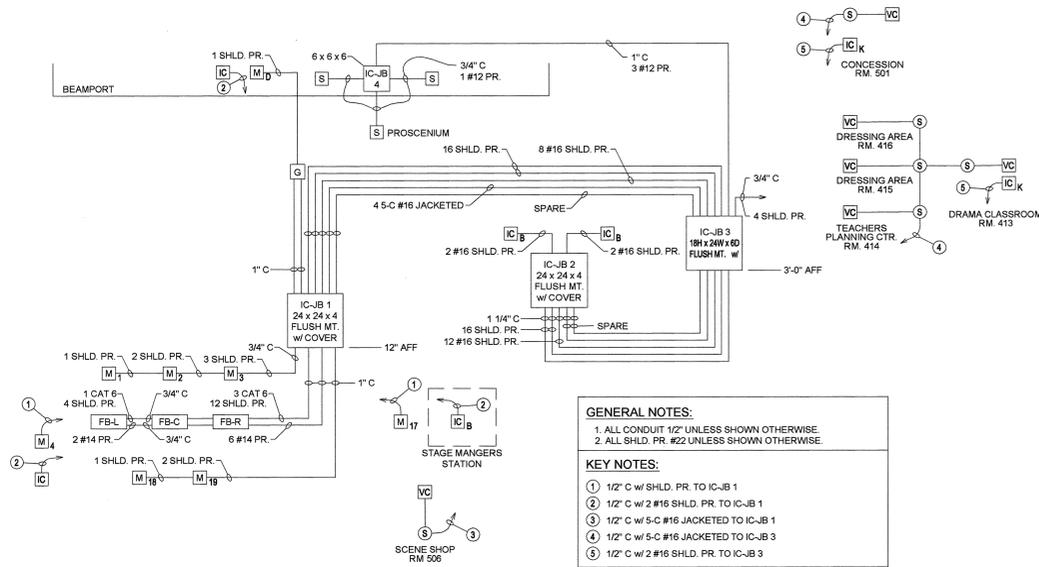


GENERAL NOTES:
1. ALL CONDUIT 1/2" UNLESS SHOWN OTHERWISE.
2. ALL SHLD. PR. #22 UNLESS SHOWN OTHERWISE.


KEY NOTES:
① 1/2" C w/ SHLD. PR. TO IC-JB 1
② 1/2" C w/ 2 #16 SHLD. PR. TO IC-JB 1
③ 1/2" C w/ 5-C #16 JACKETED TO IC-JB 1
④ 1/2" C w/ 5-C #16 JACKETED TO IC-JB 3
⑤ 1/2" C w/ 2 #16 SHLD. PR. TO IC-JB 3

IMPORTANT:
RUN ALL SIGNAL LINE CONTINUOUS FROM SOURCE TO DESTINATION.


2 SOUND AND INTERCOM RISER DIAGRAM
SCALE: N.T.S.

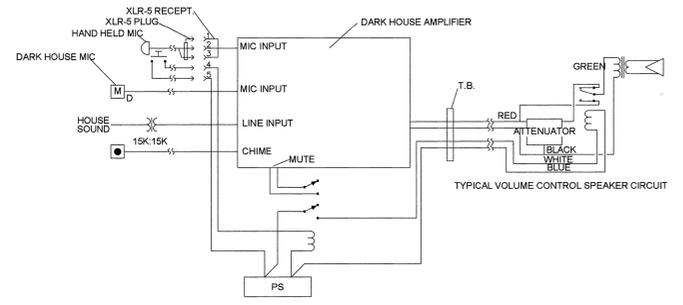


3 DARK HOUSE / PAGING SYSTEM ONE-LINE DIAGRAM
SCALE: N.T.S.

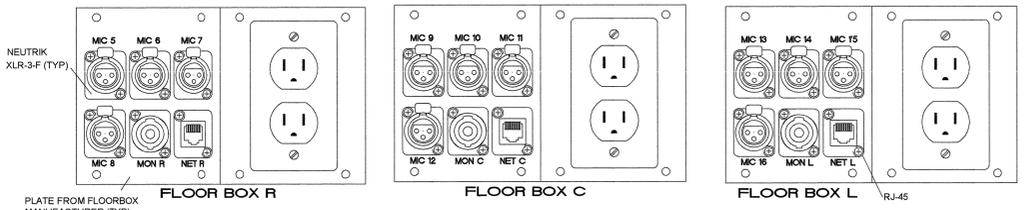


4 FLOOR BOXES - STAGE RIGHT, LEFT, CENTER
SCALE: N.T.S.

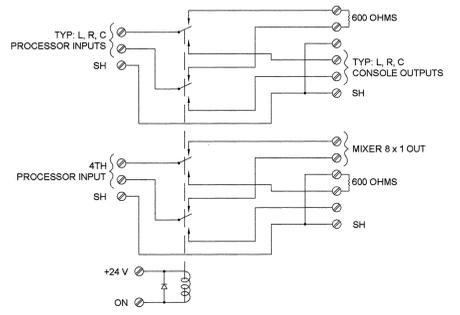


5 TRANSFER RELAYS WIRING DIAGRAM
SCALE: N.T.S.

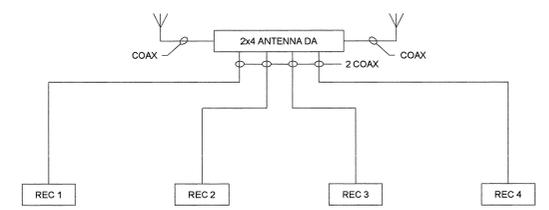


6 DIVERSITY RECEIVER ANTENNA DISTRIBUTION PLAN
SCALE: N.T.S.

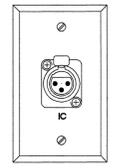

7 INTERCOM OUTLET TYPE 'IC'
SCALE: N.T.S.

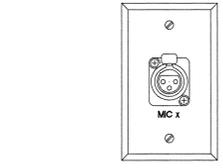

8 MICROPHONE OUTLET TYPE 'M'
SCALE: N.T.S.

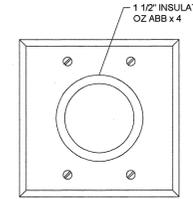


9 'TYP' 2-G PANEL AT BRIDGE - OPERATORS CONSOLE
SCALE: N.T.S.




10 HOUSE FEED SWITCH
SCALE: N.T.S.



11 CONSOLE ON/OFF SWITCH w/ PILOT
SCALE: N.T.S.

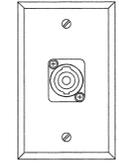

12 LOUDSPEAKER OUTLET
SCALE: N.T.S.

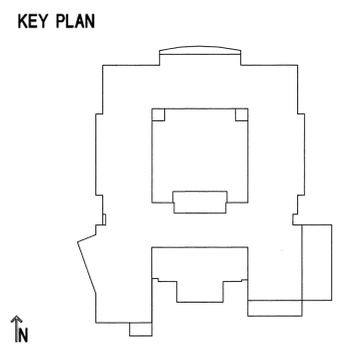

USE OF ARCHITECT'S DRAWINGS, SPECIFICATIONS AND OTHER DOCUMENTS
THE ARCHITECT FOR THIS PROJECT ARE INSTRUMENTS OF THE ARCHITECT'S SERVICE FOR USE SOLELY WITH RESPECT TO THIS PROJECT AND, UNLESS OTHERWISE PROVIDED, THE ARCHITECT SHALL BE DEEMED THE AUTHOR OF THESE DOCUMENTS AND SHALL RETAIN ALL COMMON LAW, STATUTORY AND OTHER RESERVED RIGHTS, INCLUDING REPRODUCIBLE COPIES, OF THE ARCHITECT'S DRAWINGS, SPECIFICATIONS AND OTHER DOCUMENTS FOR INFORMATION AND REFERENCE IN CONNECTION WITH THE OWNER'S USE AND OCCUPANCY OF THE PROJECT. THE ARCHITECT'S DRAWINGS, SPECIFICATIONS OR OTHER DOCUMENTS SHALL NOT BE USED BY THE OWNER OR OTHERS ON OTHER PROJECTS, FOR ADDITIONS TO THIS PROJECT OR FOR COMPLETION OF THIS PROJECT BY OTHERS, UNLESS THE ARCHITECT IS ADDITIONALLY TO BE IN DEFAULT UNDER THIS AGREEMENT, EXCEPT BY AGREEMENT IN WRITING AND WITH APPROPRIATE COMPENSATION TO THE ARCHITECT.


NO.	DATE	REVISION/SUBMISSION
1	11/12/04	FIRE MARSHAL AND C.P. REVISIONS

**McKINLEY MIDDLE
MAGNET SCHOOL**
1550 EDDIE ROBINSON SR. DRIVE
BATON ROUGE, LOUISIANA 70802


Robert M. Coleman Architects & Partners A.I.A.
3377 North Boulevard
Baton Rouge, Louisiana 70806
U.S.A.
Tel 225.387.4414
Fax 225.387.4995

	PROJECT NO. 03048	SHEET NO. SS-1.3
	DRAWN BY WRM	
	CHECKED BY NBTA	
	DATE October 15, 2004	

MATERIAL KEYNOTES

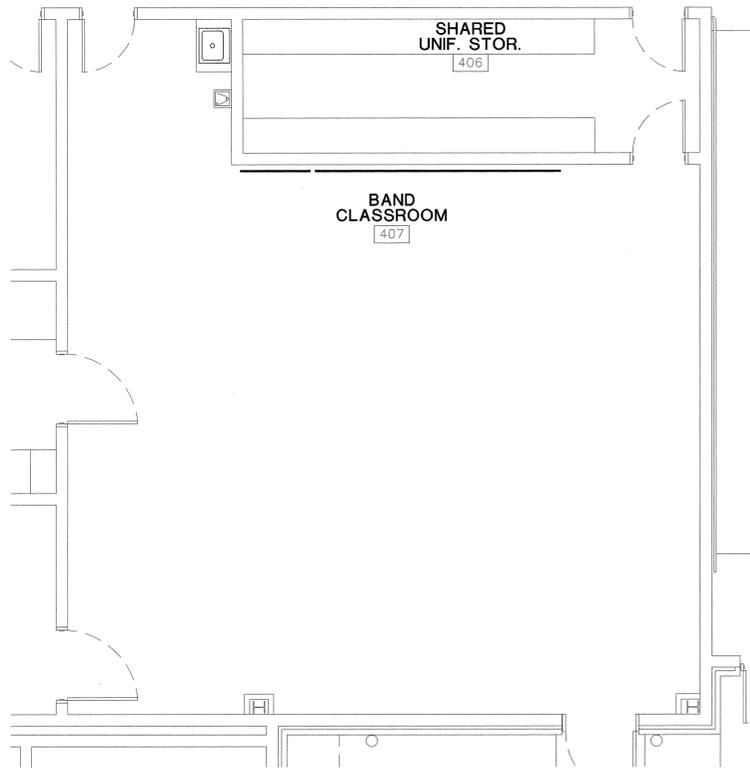


1 FIRST FLOOR PLAN BAND ROOM
SCALE: 1/4" = 1'-0"

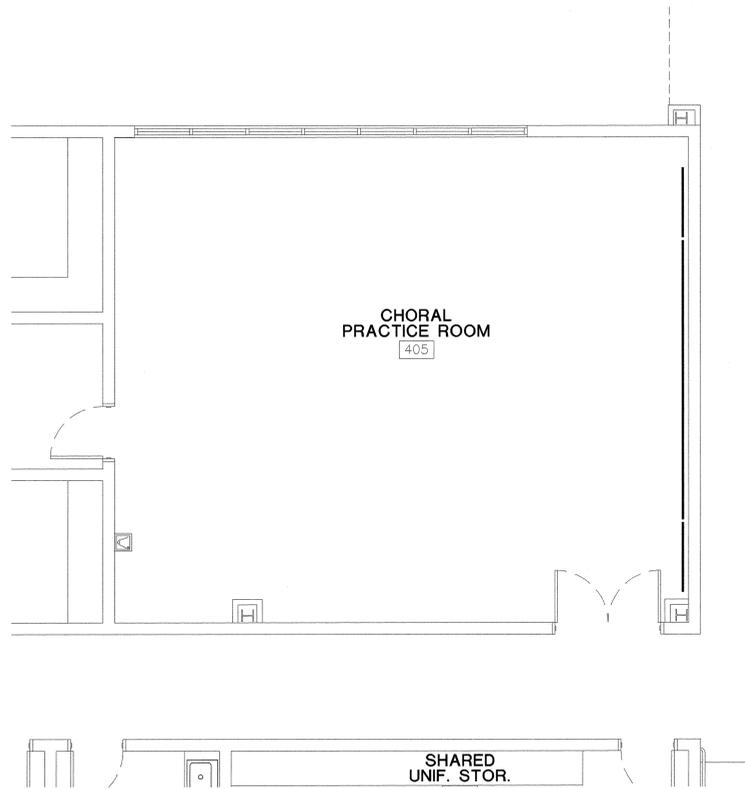

2 FIRST FLOOR PLAN CHORAL ROOM
SCALE: 1/4" = 1'-0"

KEY PLAN

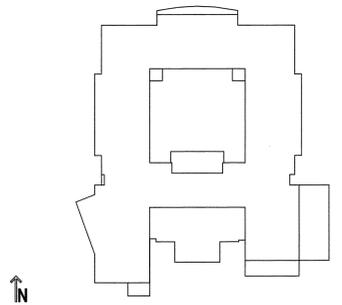

USE OF ARCHITECT'S DRAWINGS, SPECIFICATIONS AND OTHER DOCUMENTS
THE DRAWINGS, SPECIFICATIONS AND OTHER DOCUMENTS PREPARED BY THE ARCHITECT FOR THIS PROJECT ARE INSTRUMENTS OF THE ARCHITECT'S SERVICE FOR USE SOLELY WITH RESPECT TO THIS PROJECT AND, UNLESS OTHERWISE PROVIDED, THE ARCHITECT SHALL BE DEEMED THE AUTHOR OF THESE DOCUMENTS AND SHALL RETAIN ALL COMMON LAW STATUTORY AND OTHER RESERVED RIGHTS, INCLUDING REPRODUCIBLE COPIES OF THE ARCHITECT'S DRAWINGS, SPECIFICATIONS AND OTHER DOCUMENTS FOR INFORMATION AND REFERENCE IN CONNECTION WITH THE OWNER'S USE AND OCCUPANCY OF THE PROJECT. THE ARCHITECT'S DRAWINGS, SPECIFICATIONS OR OTHER DOCUMENTS SHALL NOT BE USED BY THE OWNER OR OTHERS ON OTHER PROJECTS, FOR ADDITIONS TO THIS PROJECT OR FOR COMPLETION OF THIS PROJECT BY OTHERS, UNLESS THE ARCHITECT IS ADVISED TO BE IN DEFAULT UNDER THIS AGREEMENT, EXCEPT BY AGREEMENT IN WRITING AND WITH APPROPRIATE COMPENSATION TO THE ARCHITECT.

NO.	DATE	REVISION/SUBMISSION
1	11/12/04	FIRE MARSHAL AND C.P. REVISIONS

**McKINLEY MIDDLE
MAGNET SCHOOL**
1550 EDDIE ROBINSON SR. DRIVE
BATON ROUGE, LOUISIANA 70802



Robert M. Coleman Architects
& Partners
A.I.A.

tel 225.387.4414
fax 225.387.4993

3377 North Boulevard
Baton Rouge, Louisiana
70808
U.S.A.




PROJECT NO.
03048
DRAWN BY
WRM
CHECKED BY
NBTA
DATE
October 15, 2004

SHEET NO..


SS-1.4

OF _____

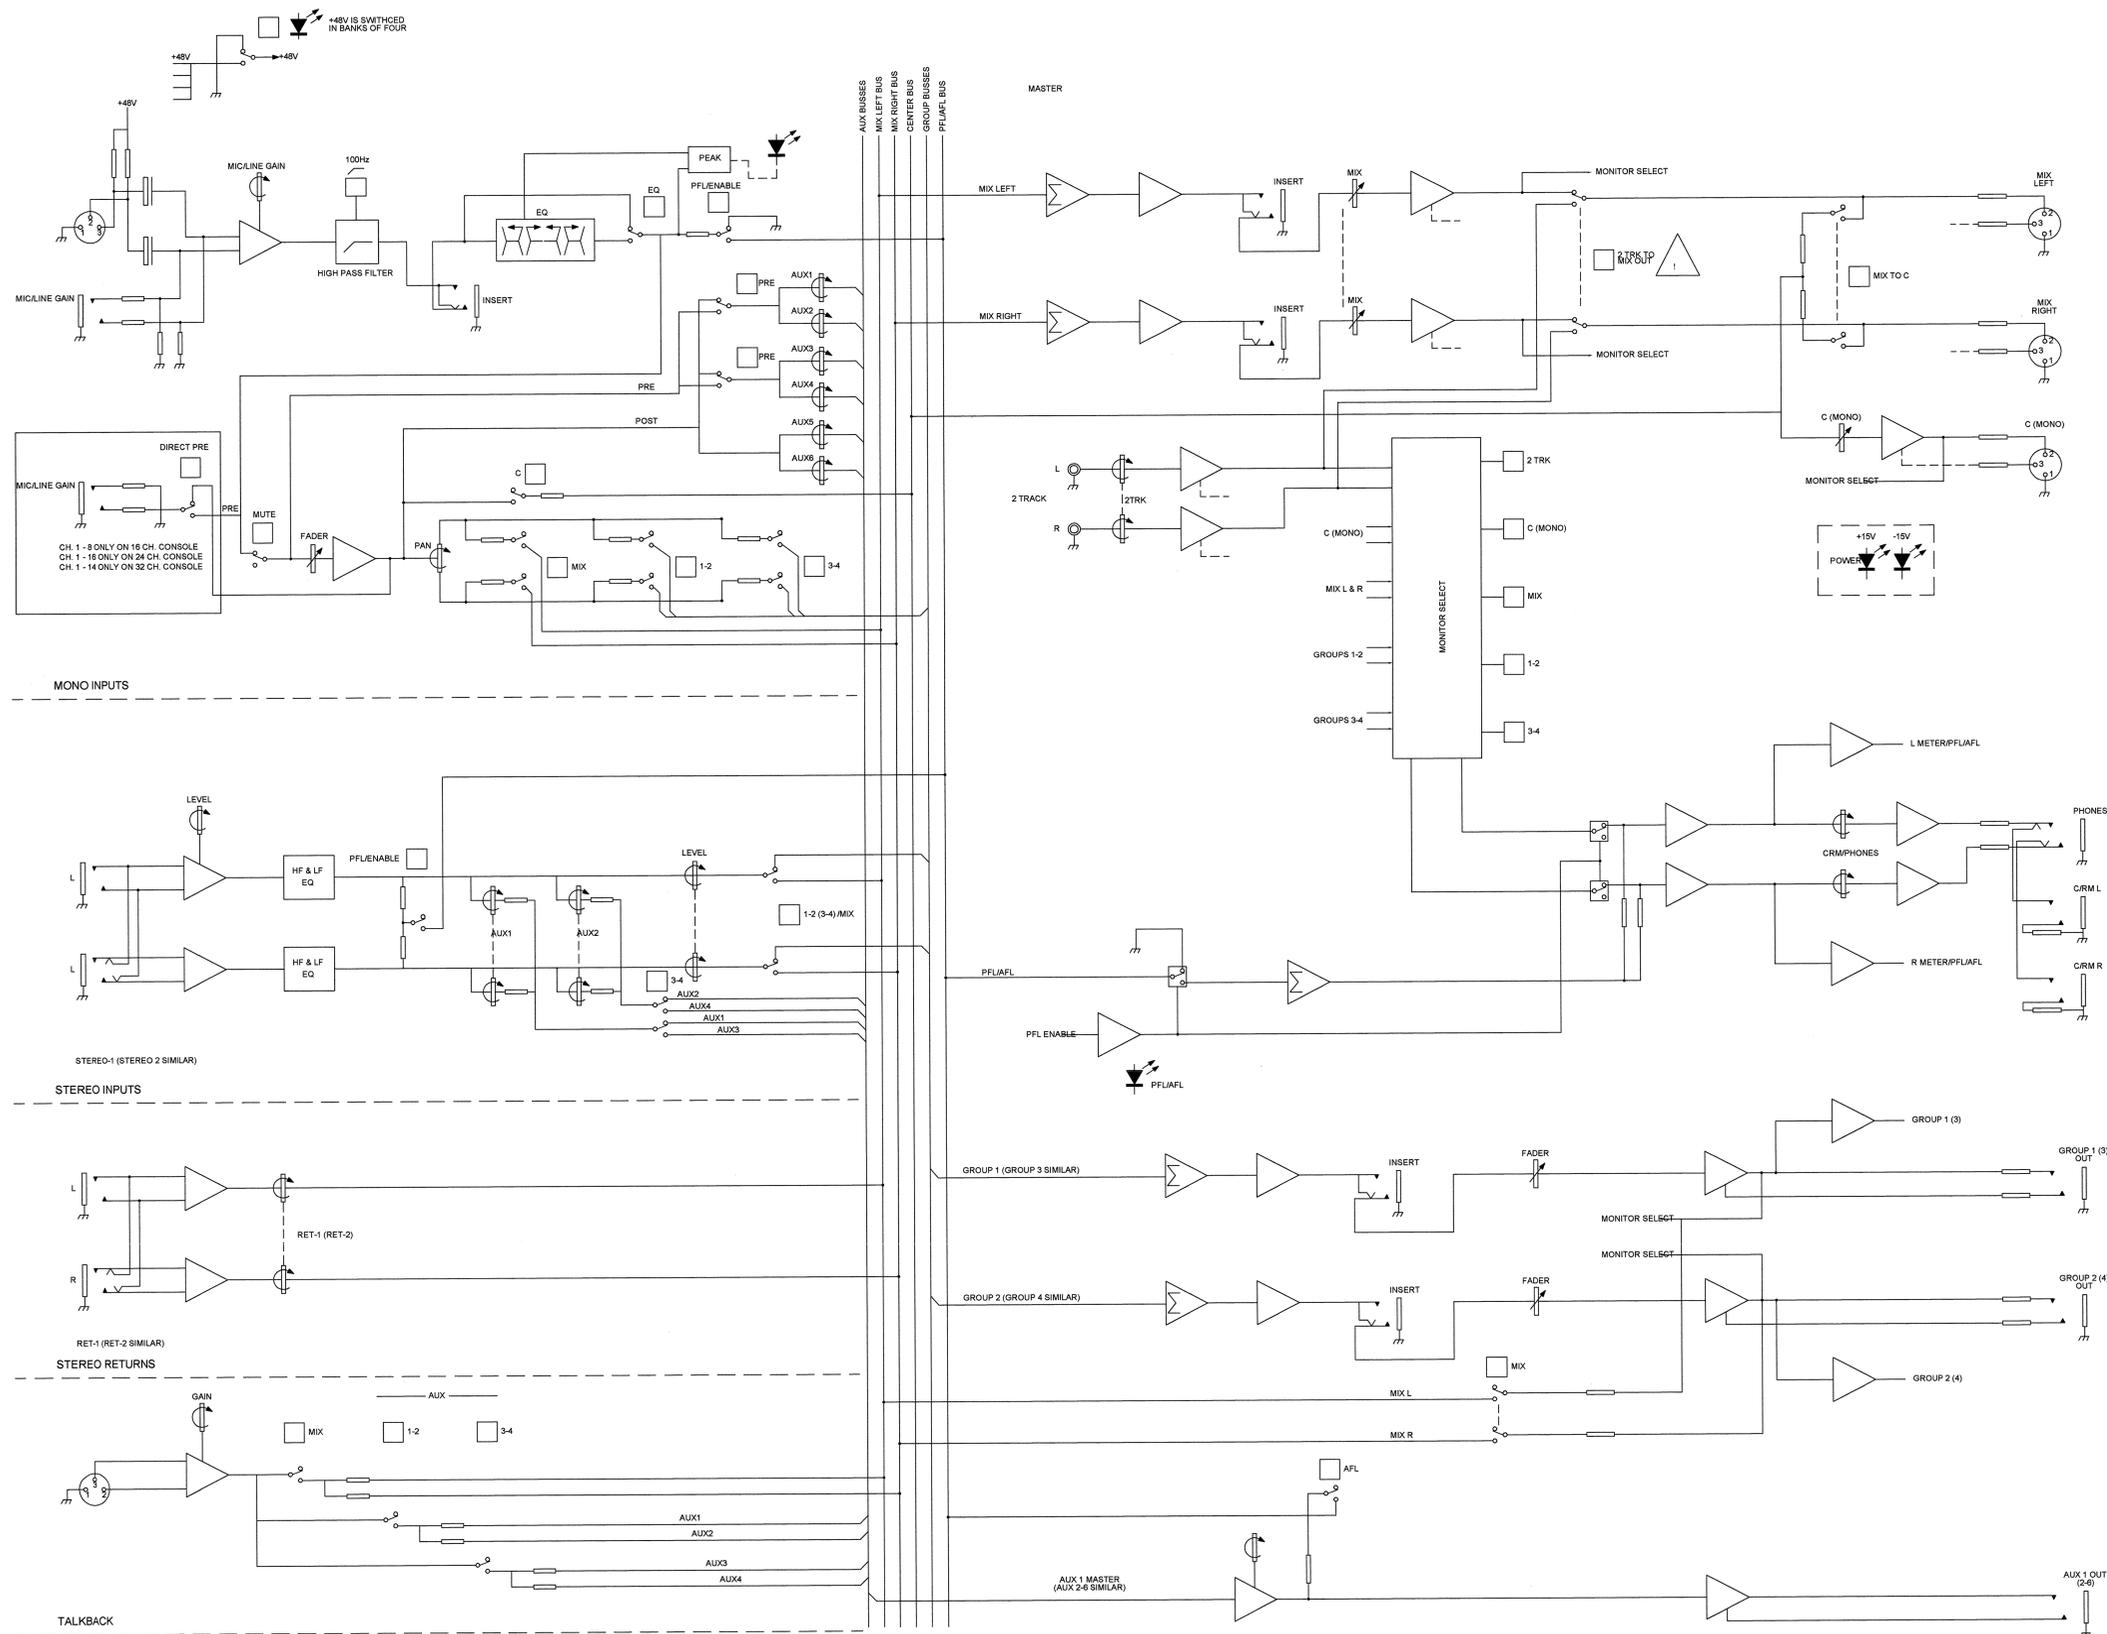

1 CONSOLE BLOCK DIAGRAM
SCALE: N.T.S.

KEY PLAN

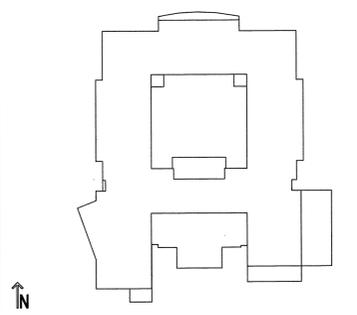


USE OF ARCHITECT'S DRAWINGS, SPECIFICATIONS AND OTHER DOCUMENTS
 THE DRAWINGS, SPECIFICATIONS AND OTHER DOCUMENTS PREPARED BY THE ARCHITECT FOR THIS PROJECT ARE INSTRUMENTS OF THE ARCHITECT'S SERVICE FOR USE SOLELY WITH RESPECT TO THIS PROJECT AND, UNLESS OTHERWISE PROVIDED, THE ARCHITECT SHALL BE DEEMED THE AUTHOR OF THESE DOCUMENTS AND SHALL RETAIN ALL COMMON LAW, STATUTORY AND OTHER RESERVED RIGHTS, INCLUDING REPRODUCIBLE COPIES, OF THE ARCHITECT'S DRAWINGS, SPECIFICATIONS AND OTHER DOCUMENTS FOR INFORMATION AND REFERENCE IN CONNECTION WITH THE OWNER'S USE AND OCCUPANCY OF THE PROJECT. THE ARCHITECT'S DRAWINGS, SPECIFICATIONS OR OTHER DOCUMENTS SHALL NOT BE USED BY THE OWNER OR OTHERS ON OTHER PROJECTS, FOR ADDITIONS TO THIS PROJECT OR FOR COMPLETION OF THIS PROJECT BY OTHERS, UNLESS THE ARCHITECT IS ADJUDGED TO BE IN DEFAULT UNDER THIS AGREEMENT, EXCEPT BY AGREEMENT IN WRITING AND WITH APPROPRIATE COMPENSATION TO THE ARCHITECT.

1	11/12/04	FIRE MARSHAL AND C.P. REVISIONS
NO.	DATE	REVISION/SUBMISSION


**McKINLEY MIDDLE
MAGNET SCHOOL**
 1550 EDDIE ROBINSON SR. DRIVE
 BATON ROUGE, LOUISIANA 70802

cp Robert M. Coleman Architects & Partners A.I.A.
 3277 North Boulevard
 Baton Rouge, Louisiana 70806
 Tel 225-387-4414
 Fax 225-387-4993

	PROJECT NO. 03048	SHEET NO.
	DRAWN BY WRM	SS-1.5
	CHECKED BY NBTA	
	DATE October 15, 2004	

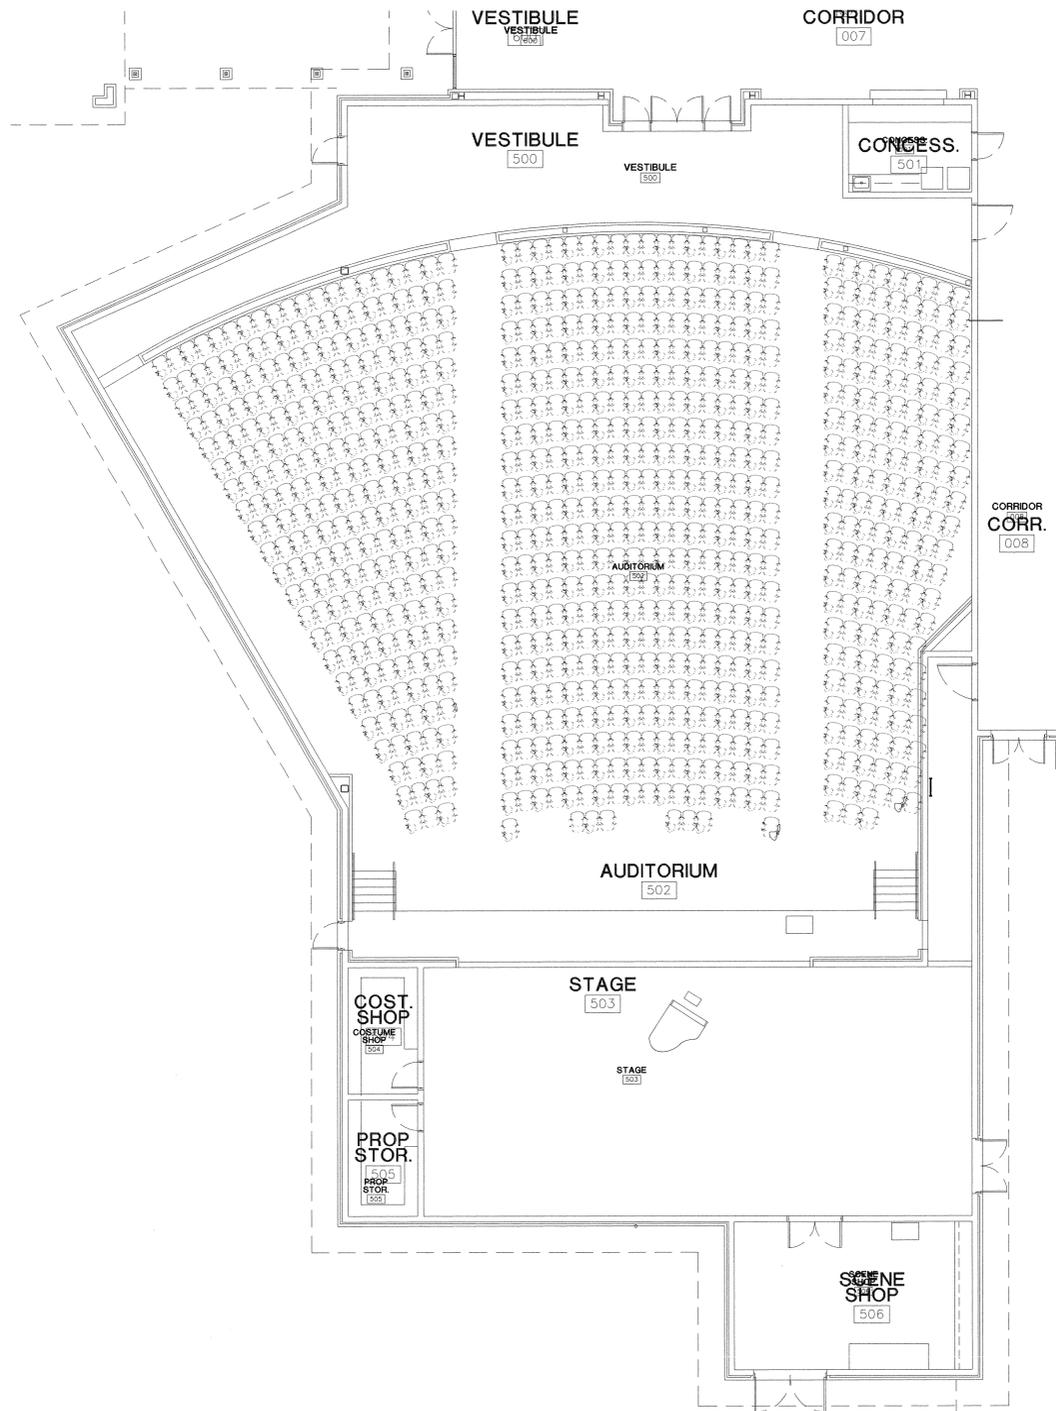

1 FIRST FLOOR PLAN AUDITORIUM
SCALE: 1/8" = 1'-0"

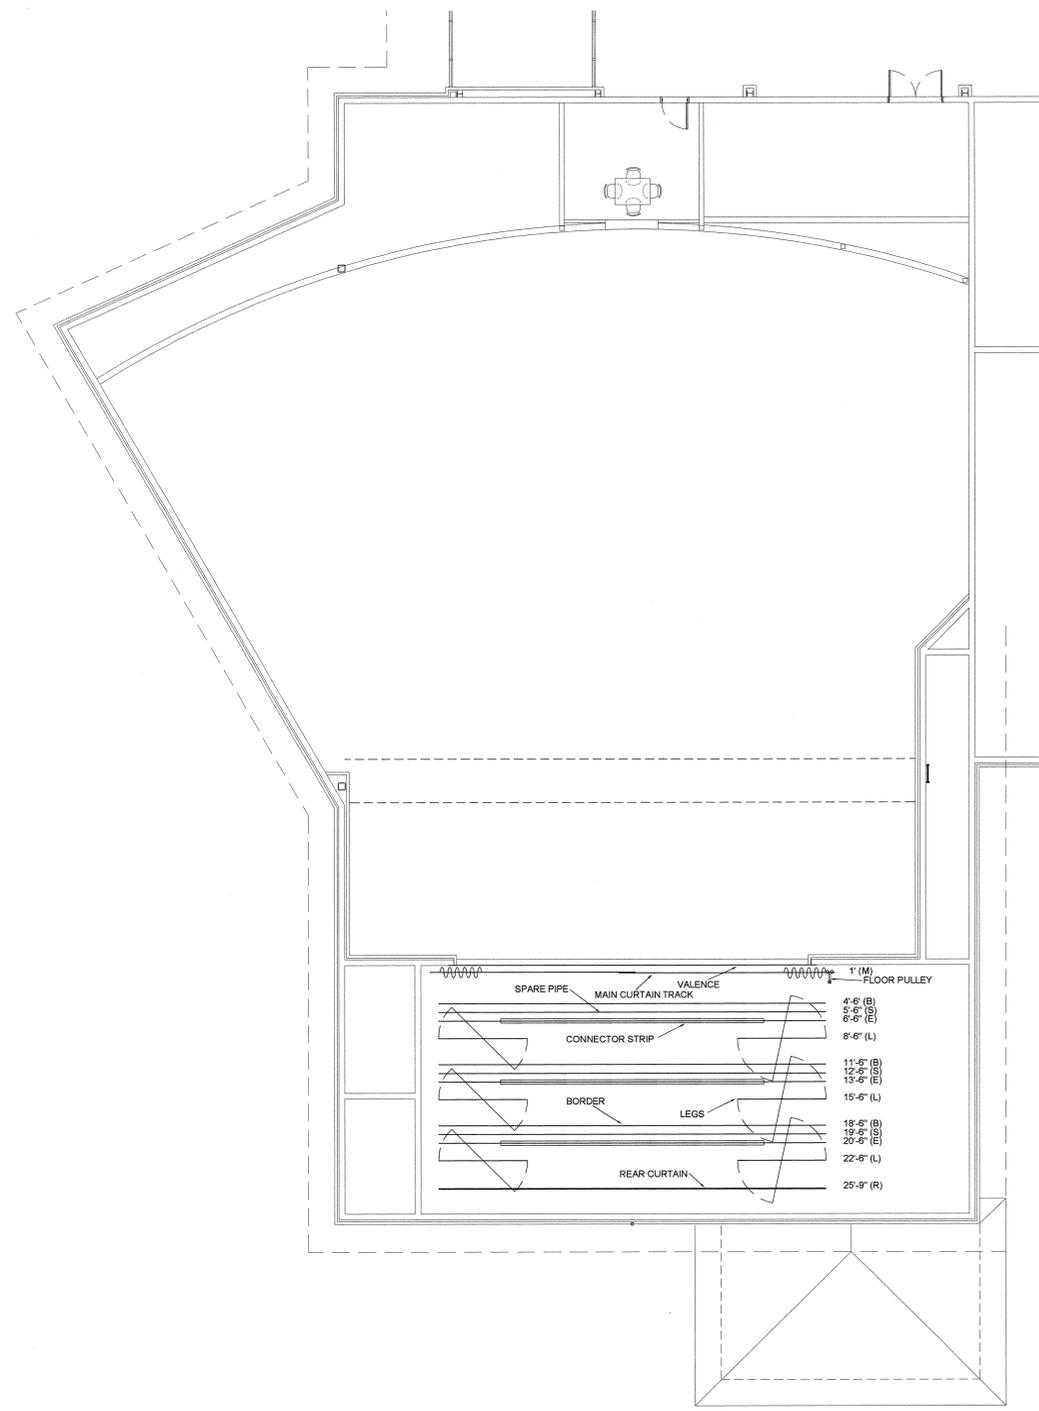


2 SECOND FLOOR PLAN AUDITORIUM
SCALE: 1/8" = 1'-0"

MARK	BATTEN DESIGNATION	MOUNT	FABRIC INSTALLATION	SIZE	NOTES
V	VALENCE	BATTEN	22 OZ. ENCORE	1 PANEL, 44' x 7'	
M	MAIN CURTAIN	BATTEN, BI-PART, TRACK	22 OZ. ENCORE	2 PANELS, 20' x 19'-6"	BI - PART
B	BORDER	BATTEN	22 OZ. ENCORE	3 PANELS, 40' x 7'	
L	LEG	BATTEN/PIVOT ARM	22 OZ. ENCORE	6 PANELS, 10' x 19'-6"	
R	REAR	BATTEN	22 OZ. ENCORE	1 PANEL, 40' x 19'-6"	
S	SPARE PIPE	BATTEN			
E-1	1st ELECTRIC	BATTEN *			
E-2	2nd ELECTRIC	BATTEN *			
E-3	3rd ELECTRIC	BATTEN *			

* BATTENS ONLY - SEE SS2.3 FOR CONNECTOR STRIPS

3 RIGGING RAIL SCHEDULE
NO SCALE

KEY PLAN

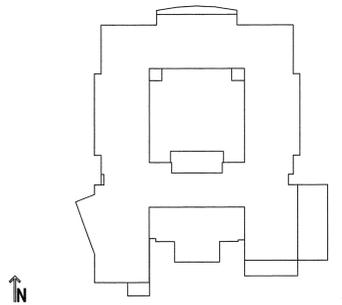

USE OF ARCHITECT'S DRAWINGS, SPECIFICATIONS AND OTHER DOCUMENTS
THE DRAWINGS, SPECIFICATIONS AND OTHER DOCUMENTS PREPARED BY THE ARCHITECT FOR THIS PROJECT ARE INSTRUMENTS OF THE ARCHITECT'S SERVICE FOR USE SOLELY WITH RESPECT TO THIS PROJECT AND, UNLESS OTHERWISE PROVIDED, THE ARCHITECT SHALL BE DEEMED THE AUTHOR OF THESE DOCUMENTS AND SHALL RETAIN ALL COMMON LAW, STATUTORY AND OTHER RESERVED RIGHTS, INCLUDING REPRODUCIBLE COPIES OF THE ARCHITECT'S DRAWINGS, SPECIFICATIONS AND OTHER DOCUMENTS FOR INFORMATION AND REFERENCE IN CONNECTION WITH THE OWNER'S USE AND OCCUPANCY OF THE PROJECT. THE ARCHITECT'S DRAWINGS, SPECIFICATIONS OR OTHER DOCUMENTS SHALL NOT BE USED BY THE OWNER OR OTHERS ON OTHER PROJECTS, FOR ADDITIONS TO THIS PROJECT OR FOR COMPLETION OF THIS PROJECT BY OTHERS, UNLESS THE ARCHITECT IS ADVISED TO BE IN DEFAULT UNDER THIS AGREEMENT, EXCEPT BY AGREEMENT IN WRITING AND WITH APPROPRIATE COMPENSATION TO THE ARCHITECT.

1	11/12/04	FIRE MARSHAL AND C.P. REVISIONS
NO.	DATE	REVISION/SUBMISSION

**McKINLEY MIDDLE
MAGNET SCHOOL**

1550 EDDIE ROBINSON SR. DRIVE
BATON ROUGE, LOUISIANA 70802



Robert M. Coleman Architects
& Partners

tel 225.387.4414
fax 225.387.4893

3377 North Boulevard
Baton Rouge, Louisiana
70808
U.S.A.




PROJECT NO.
03048
DRAWN BY
WRM
CHECKED BY
NBTA
DATE
October 15, 2004


SHEET NO.

SS-2.1


OF

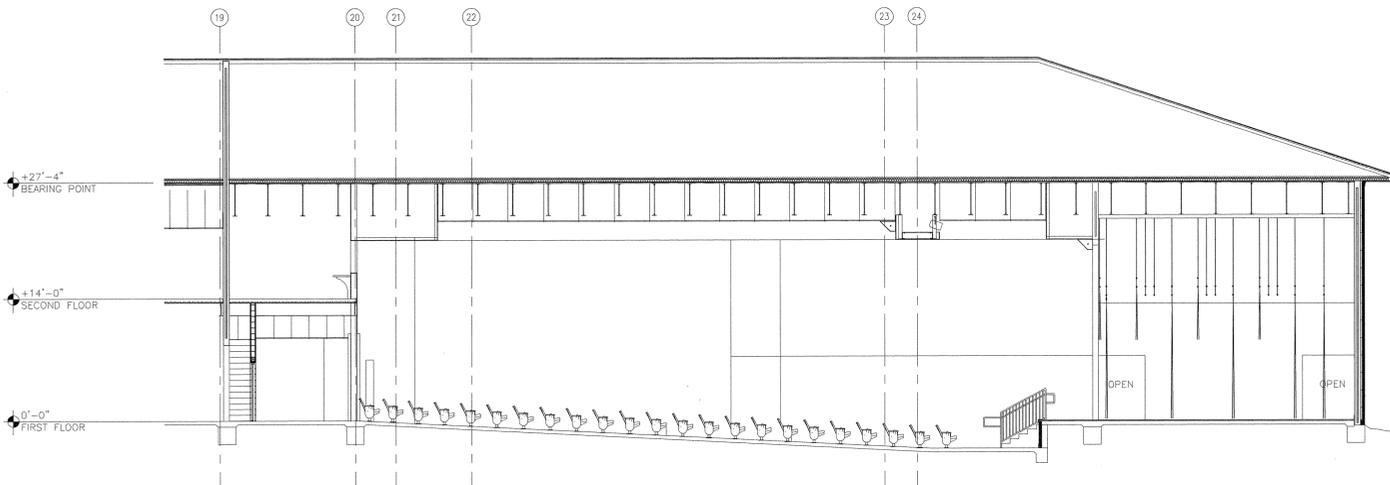


1 FIRST FLOOR PLAN AUDITORIUM
SCALE: 1/8" = 1'-0"

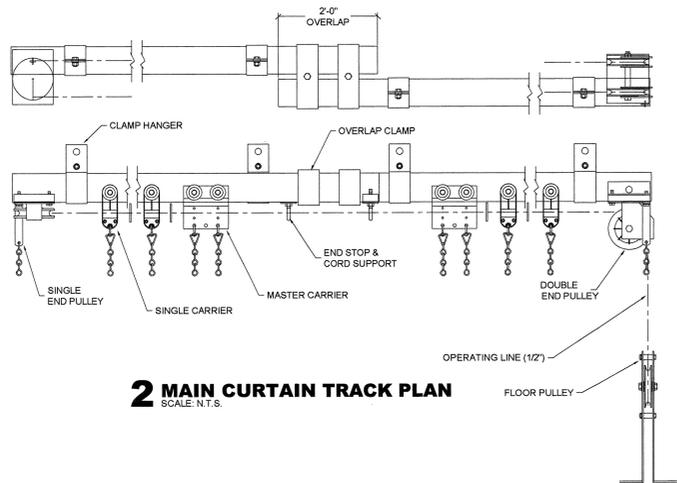


2 MAIN CURTAIN TRACK PLAN
SCALE: N.T.S.

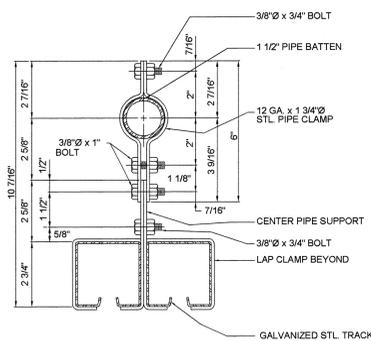


3 MAIN CURTAIN TRACK SECTION AT CENTER LAP
SCALE: N.T.S.

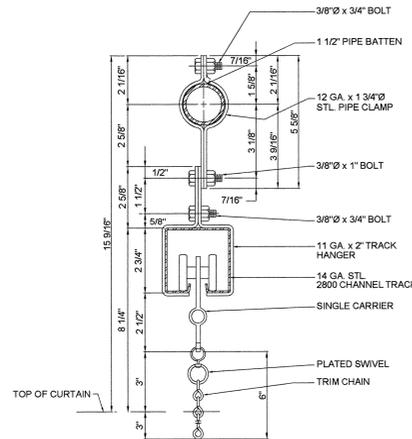


4 MAIN CURTAIN TRACK SECTION - STRAIGHTAWAY
SCALE: N.T.S.

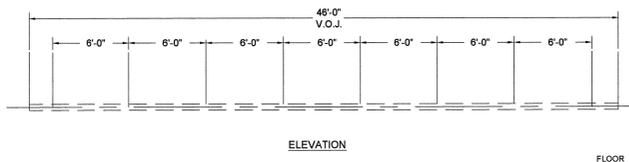

5 MAIN BATTEN DETAIL
SCALE: N.T.S.

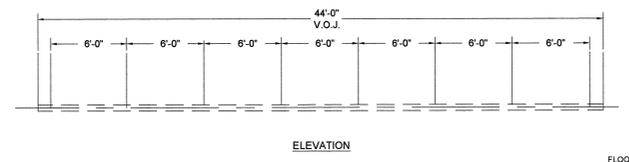


6 "TYP" BATTEN DETAIL (EXCEPT MAIN)
SCALE: N.T.S.

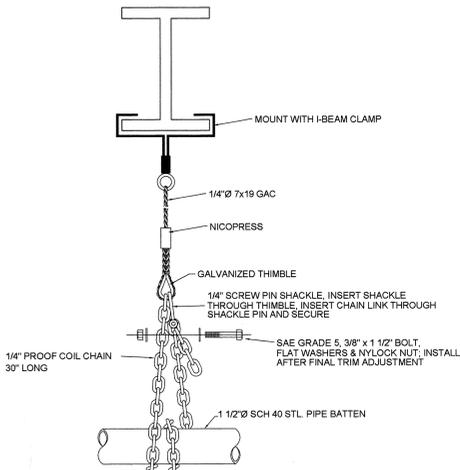


NOTE: INSTALL BOLTS ON ALL EXISTING TRIM CHAINS (MAX. 15) THAT DO NOT HAVE THEM ALREADY INSTALLED


7 TYPICAL BATTEN ATTACHMENT
SCALE: N.T.S.

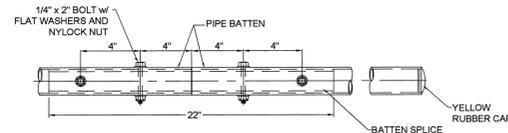

8 TYPICAL BATTEN SPLICE
SCALE: N.T.S.

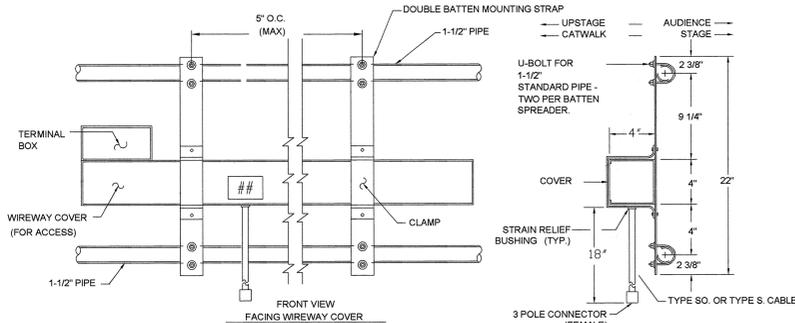


10 CONNECTOR STRIP DETAIL
SCALE: N.T.S.

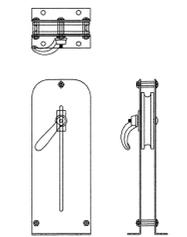

9 FLOOR PULLEY
SCALE: N.T.S.

KEY PLAN

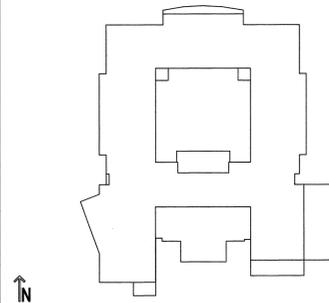

USE OF ARCHITECT'S DRAWINGS, SPECIFICATIONS AND OTHER DOCUMENTS FOR THIS PROJECT ARE INSTRUMENTS OF THE ARCHITECT'S SERVICE FOR USE SOLELY WITH RESPECT TO THIS PROJECT AND, UNLESS OTHERWISE PROVIDED, THE ARCHITECT SHALL BE DEEMED THE AUTHOR OF THESE DOCUMENTS AND SHALL RETAIN ALL COMMON LAW, STATUTORY AND OTHER RESERVED RIGHTS, INCLUDING REPRODUCIBLE COPIES OF THE ARCHITECT'S DRAWINGS, SPECIFICATIONS AND OTHER DOCUMENTS FOR INFORMATION AND REFERENCE IN CONNECTION WITH THE OWNER'S USE AND OCCUPANCY OF THE PROJECT. THE ARCHITECT'S DRAWINGS, SPECIFICATIONS OR OTHER DOCUMENTS SHALL NOT BE USED BY THE OWNER OR OTHERS ON OTHER PROJECTS, FOR ADDITIONS TO THIS PROJECT OR FOR COMPLETION OF THIS PROJECT BY OTHERS, UNLESS THE ARCHITECT IS ADVISED TO BE IN DEFAULT UNDER THIS AGREEMENT, EXCEPT BY AGREEMENT IN WRITING AND WITH APPROPRIATE COMPENSATION TO THE ARCHITECT.

NO.	DATE	REVISION/SUBMISSION
1	11/12/04	FIRE MARSHAL AND C.P. REVISIONS

**McKINLEY MIDDLE
MAGNET SCHOOL**
1550 EDDIE ROBINSON SR. DRIVE
BATON ROUGE, LOUISIANA 70802



Robert M. Coleman Architects & Partners AIA

tel 225.387.4414
fax 225.387.4885


3377 North Boulevard
Baton Rouge, Louisiana
70808 U.S.A.



PROJECT NO.
03048
DRAWN BY
WRM
CHECKED BY
NBTA
DATE
October 15, 2004

SHEET NO.
SS-2.2
OF

MATERIAL KEYNOTES

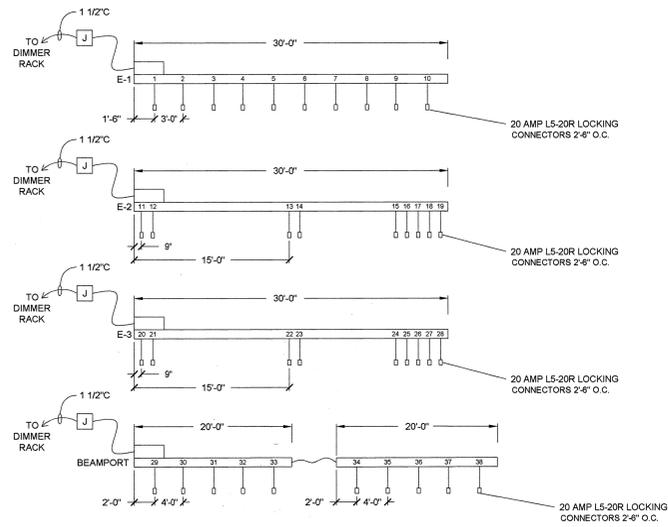

1 CONNECTOR STRIPS
SCALE: N.T.S.

DEVICE NO.	DEVICE TYPE	LOCATION	DIMMER CIRCUITS	ZONE
E-1	CONNECTOR STRIP	STAGE LOFT	1 - 10	
E-2	CONNECTOR STRIP	STAGE LOFT	11 - 19	
E-3	CONNECTOR STRIP	STAGE LOFT	20 - 28	
E-4	CONNECTOR STRIP	BEAMPORT	29 - 38	
CKT 39	SPARE	SPARE	39	
CKT 40	HOUSE LIGHTS	THEATER	40	EMERGENCY
CKT 41	HOUSE LIGHTS	THEATER	41	EMERGENCY
CKT 42	HOUSE LIGHTS	THEATER	42	EMERGENCY
CKT 43	HOUSE LIGHTS	THEATER	43	
CKT 44	HOUSE LIGHTS	THEATER	44	
CKT 45	HOUSE LIGHTS	THEATER	45	
CKT 46	HOUSE LIGHTS	THEATER	46	
CKT 47	HOUSE LIGHTS	THEATER	47	
CKT 48	HOUSE LIGHTS	THEATER	48	FLORESCENT


SEE ELECTRICAL PLANS FOR LOCATION OF HOUSE LIGHT CIRCUITS

2 DIMMING SCHEDULE
SCALE: N.T.S.

QTY	TYPE	DESCRIPTION	E-1	E-2	E-3	E-4	MISC
4	B	BORDER - 3 COLOR		2	2		
15	F	FRESNEL - 6"	6	6	3		
4		SPOTLIGHT 20" - 6" x 9"	2			2	
8		SPOTLIGHT 30" - 6" x 12"	2			6	
2		SPOTLIGHT 40" - 6" x 16"				2	

3 LUMINAIR SCHEDULE
SCALE: N.T.S.

KEY PLAN

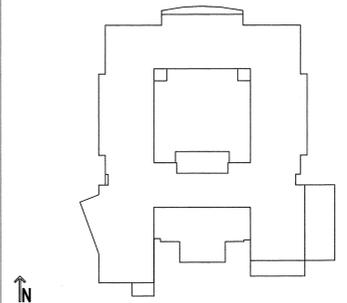

USE OF ARCHITECT'S DRAWINGS, SPECIFICATIONS AND OTHER DOCUMENTS
THE DRAWINGS, SPECIFICATIONS AND OTHER DOCUMENTS PREPARED BY THE ARCHITECT FOR THIS PROJECT ARE INSTRUMENTS OF THE ARCHITECT'S SERVICE FOR USE SOLELY WITH RESPECT TO THIS PROJECT AND, UNLESS OTHERWISE PROVIDED, THE ARCHITECT SHALL BE DEEMED THE AUTHOR OF THESE DOCUMENTS AND SHALL RETAIN ALL COMMON LAW, STATUTORY AND OTHER RESERVED RIGHTS, INCLUDING REPRODUCIBLE COPIES, OF THE ARCHITECT'S DRAWINGS, SPECIFICATIONS AND OTHER DOCUMENTS FOR INFORMATION AND REFERENCE IN CONNECTION WITH THE OWNER'S USE AND OCCUPANCY OF THE PROJECT. THE ARCHITECT'S DRAWINGS, SPECIFICATIONS OR OTHER DOCUMENTS SHALL NOT BE USED BY THE OWNER OR OTHERS ON OTHER PROJECTS, FOR ADDITIONS TO THIS PROJECT OR FOR COMPLETION OF THIS PROJECT BY OTHERS, UNLESS THE ARCHITECT IS ADJUDGED TO BE IN DEFAULT UNDER THIS AGREEMENT, EXCEPT BY AGREEMENT IN WRITING AND WITH APPROPRIATE COMPENSATION TO THE ARCHITECT.

NO.	DATE	REVISION/SUBMISSION
1	11/12/04	FIRE MARSHAL AND C.P. REVISIONS


**McKINLEY MIDDLE
MAGNET SCHOOL**
1550 EDDIE ROBINSON SR. DRIVE
BATON ROUGE, LOUISIANA 70802



Robert M. Coleman Architects
& Partners
A.I.A.

tel 225.387.4414
fax 225.387.4993

3377 North Boulevard
Baton Rouge, Louisiana
70808
U.S.A.

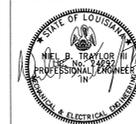

PROJECT NO.
03048
DRAWN BY
WRM
CHECKED BY
NBTA
DATE
October 15, 2004

SHEET NO.

SS-2.3

OF